


FIRST FLOOR PLAN

SCALE 1/4" = 1'-0"

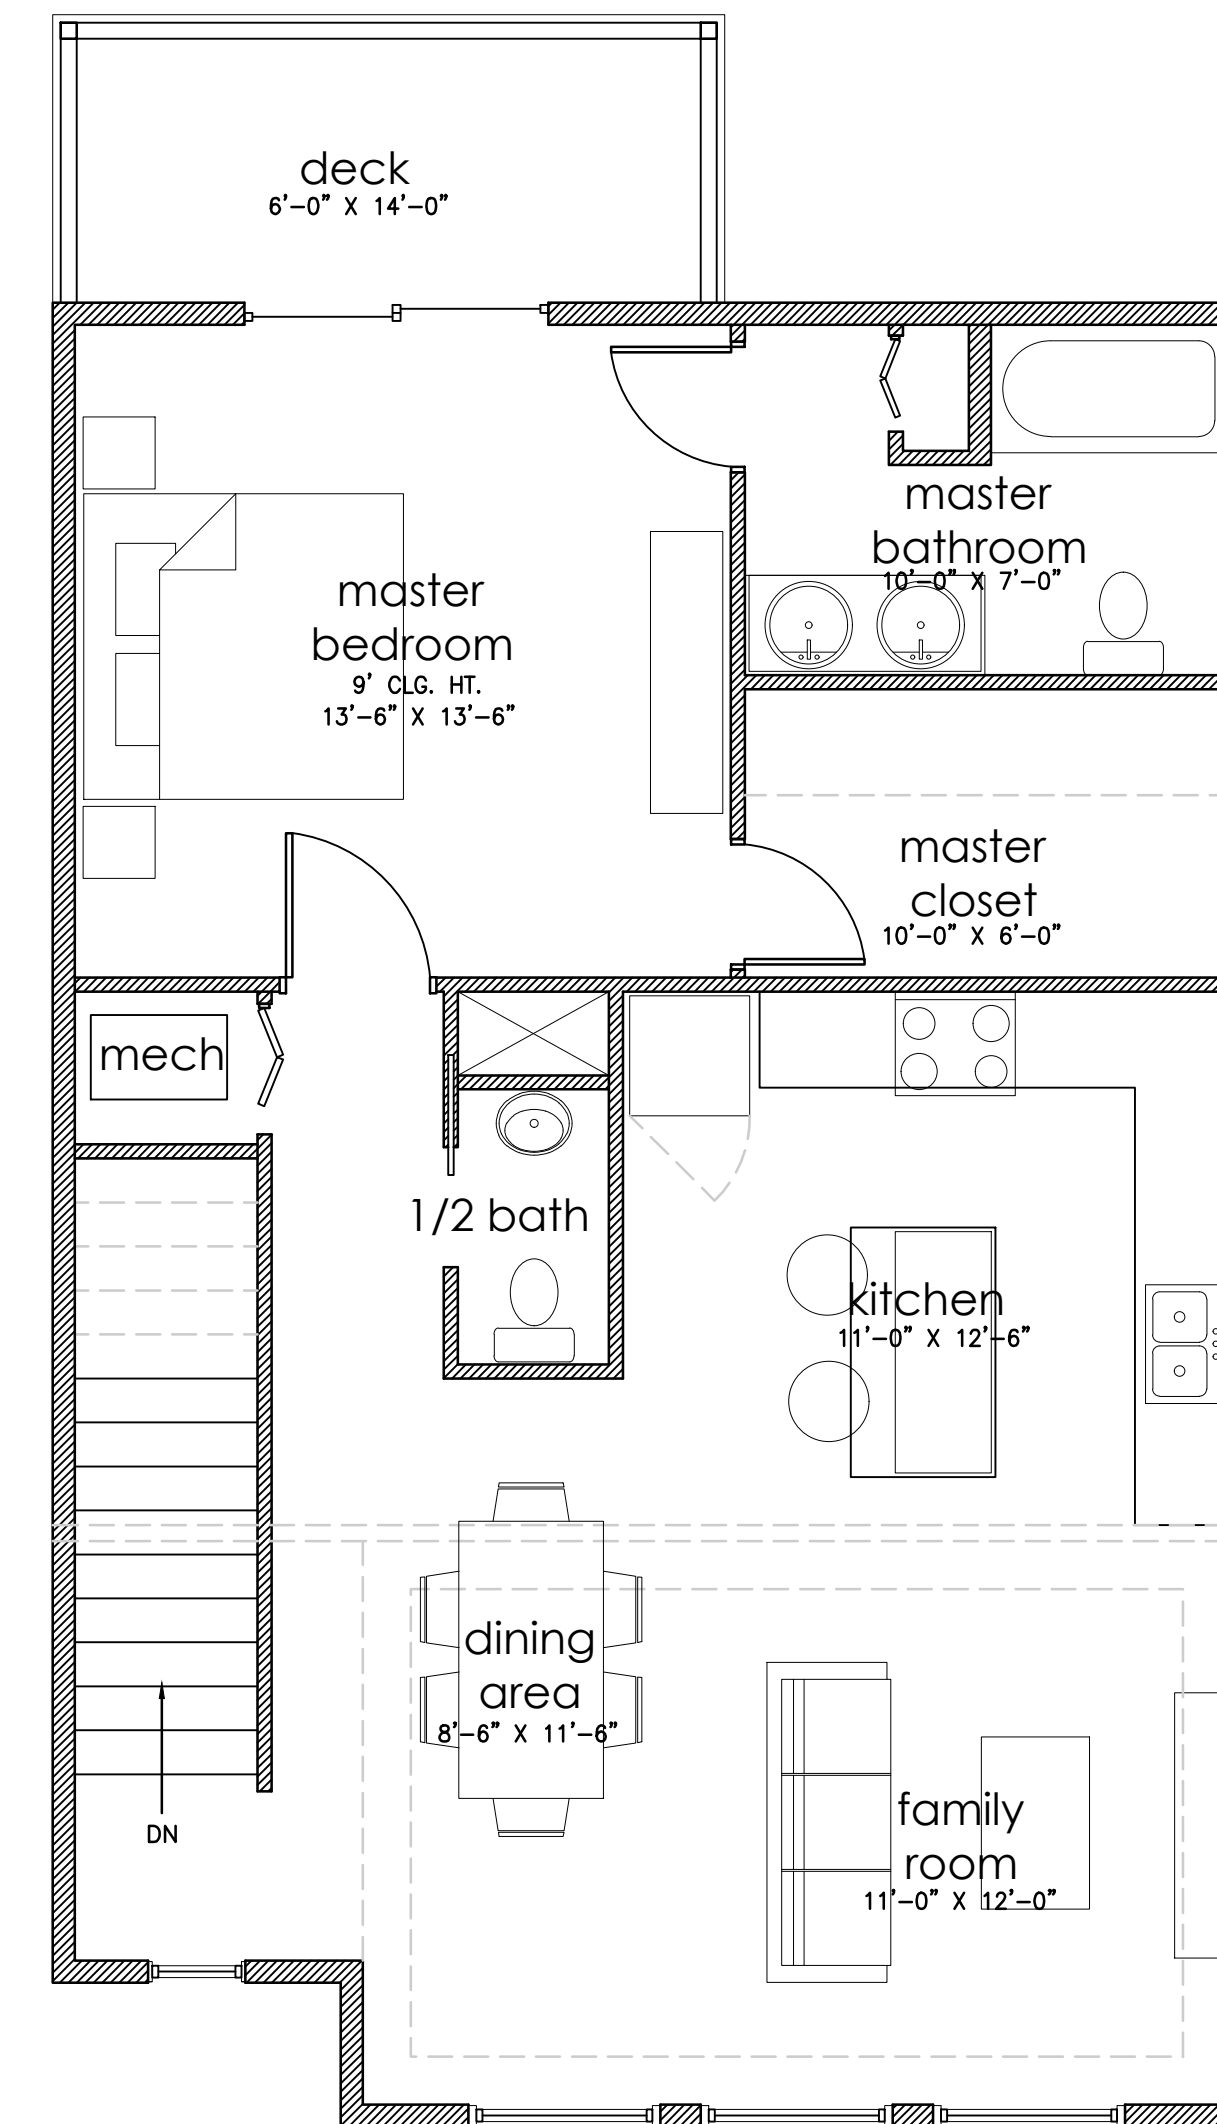

SECOND FLOOR PLAN

SCALE 1/4" = 1'-0"

FIRST FLOOR = 528 SF
SECOND FLOOR = 932 SF
TOTAL GROSS SF = 1460 SF

Madison Cottage